


VTD Vanity Top Details (1) 1:20

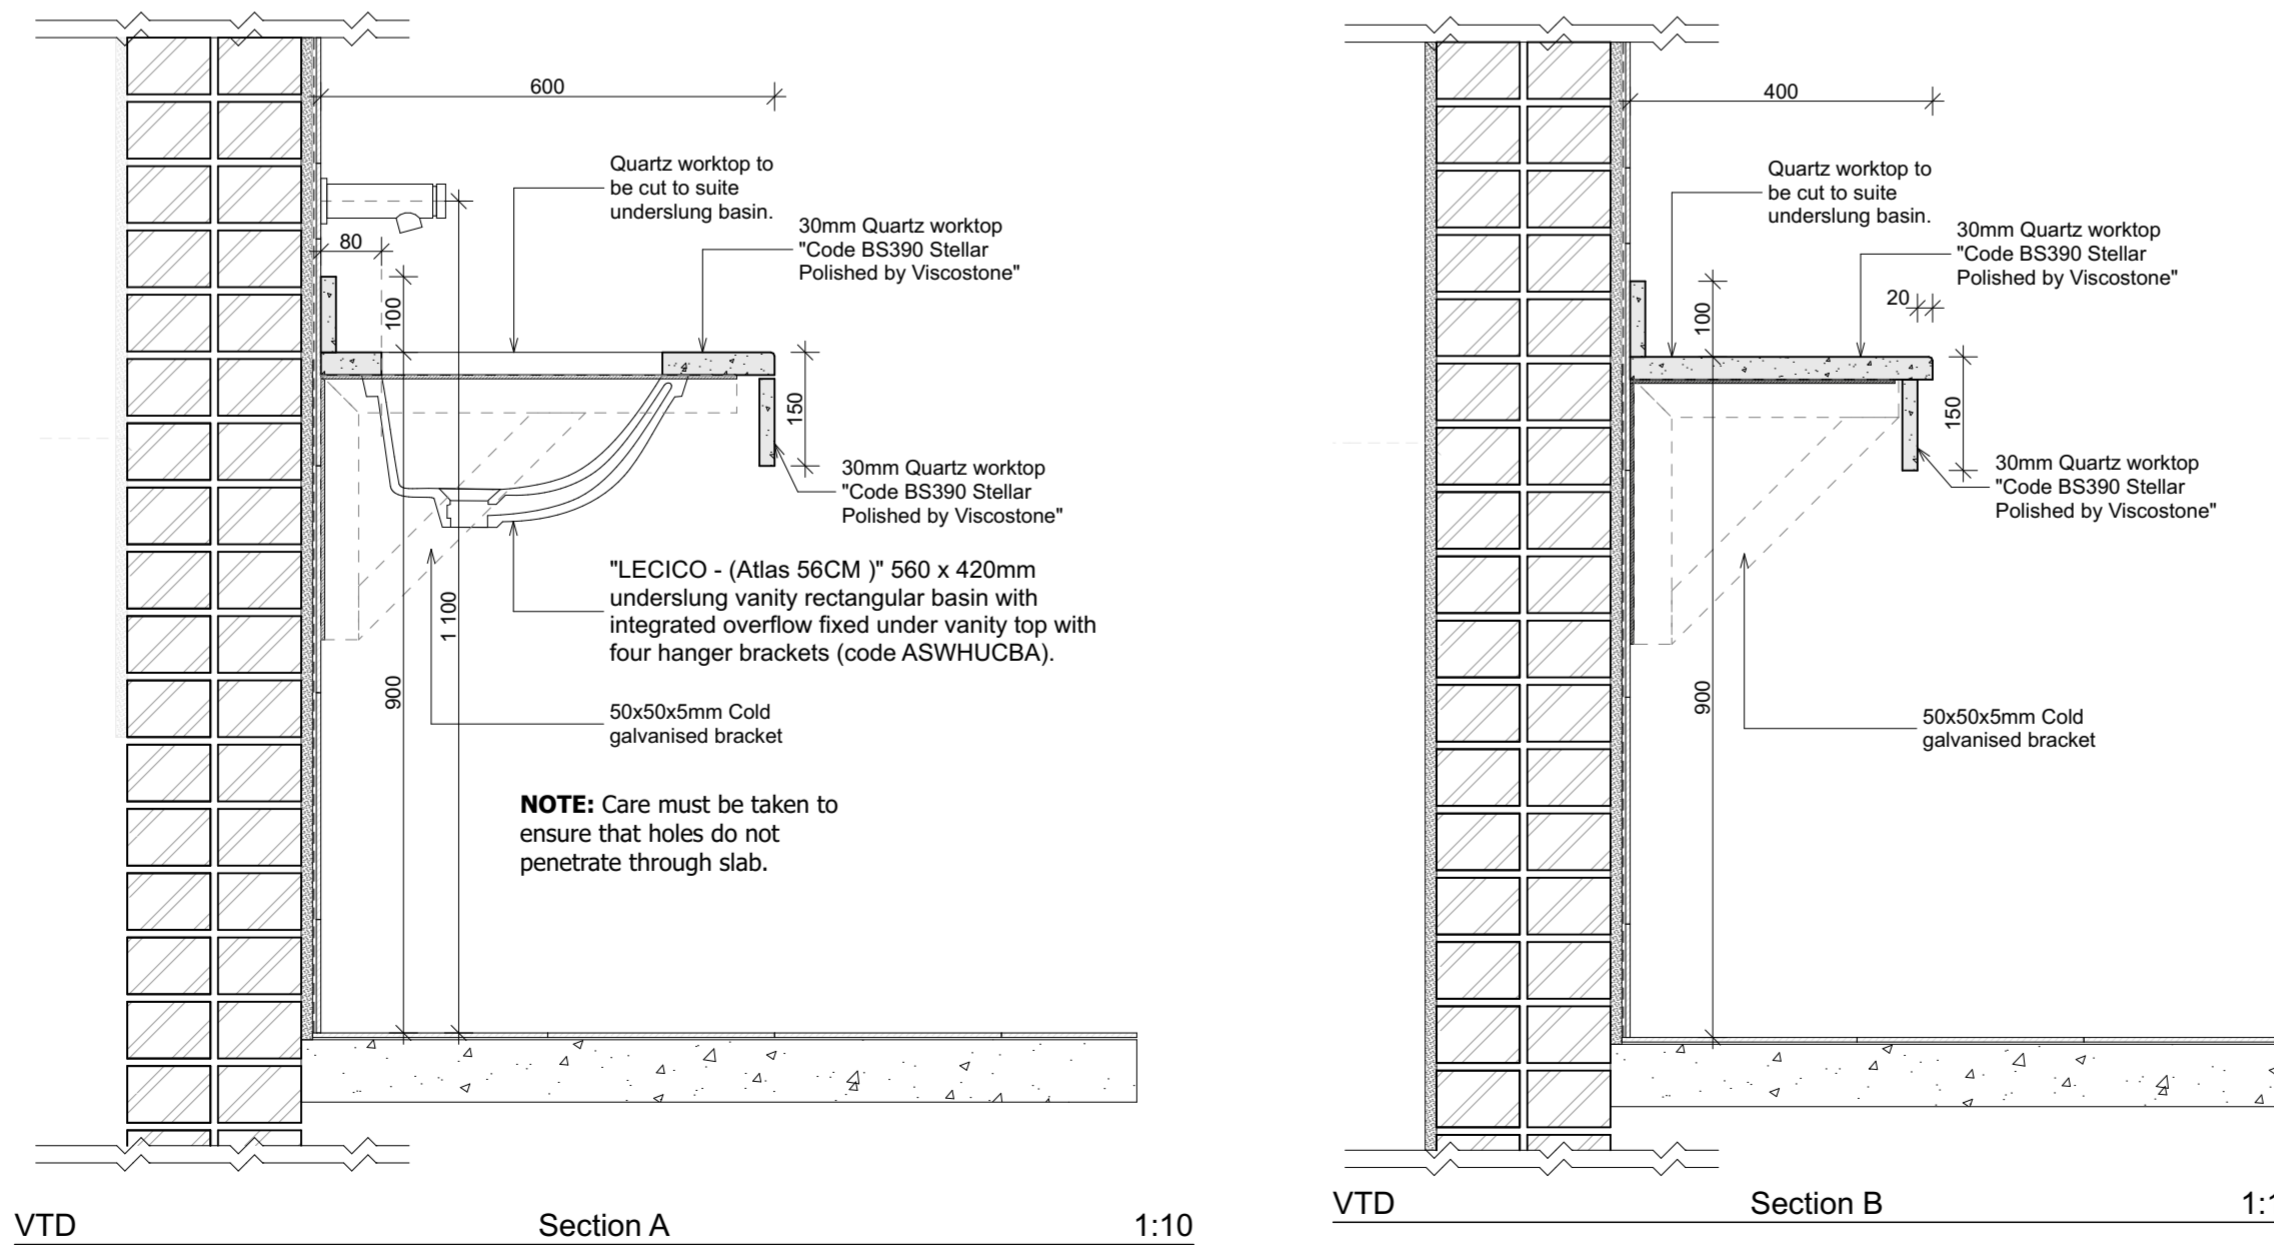

VTD Section A 1:10

VTD Section B 1:10

REV	DATE ISSUED	DESCRIPTION	BY
<b>REVISIONS</b>			
<b>CLIENT:</b>			
			
Name: .....		Date: 2021/08/06	
Signature: .....		Status: .....	
<b>ARCHITECTS:</b>			
			
Name: .....		Date: 2021/08/06	
Signature: .....		Status: .....	
<b>PROJECT TITLE:</b>			
<b>SABC FITNESS CENTRE</b>			
<b>DRAWING DESCRIPTION</b>			
<b>Vanity Top Details</b>			
DATE ISSUED:	DRAWN:	CHECKED:	SIZE: <b>A1</b>
2021/08/06			(1189641)
<b>PURPOSE:</b>			
<b>PROPOSED CONCEPT</b>			
<b>DWG NO:</b>		<b>REVISION:</b>	
<b>A-701</b>		<b>CD02</b>	